


Plot 11
133m²
1432ft²

Ground Floor Plan

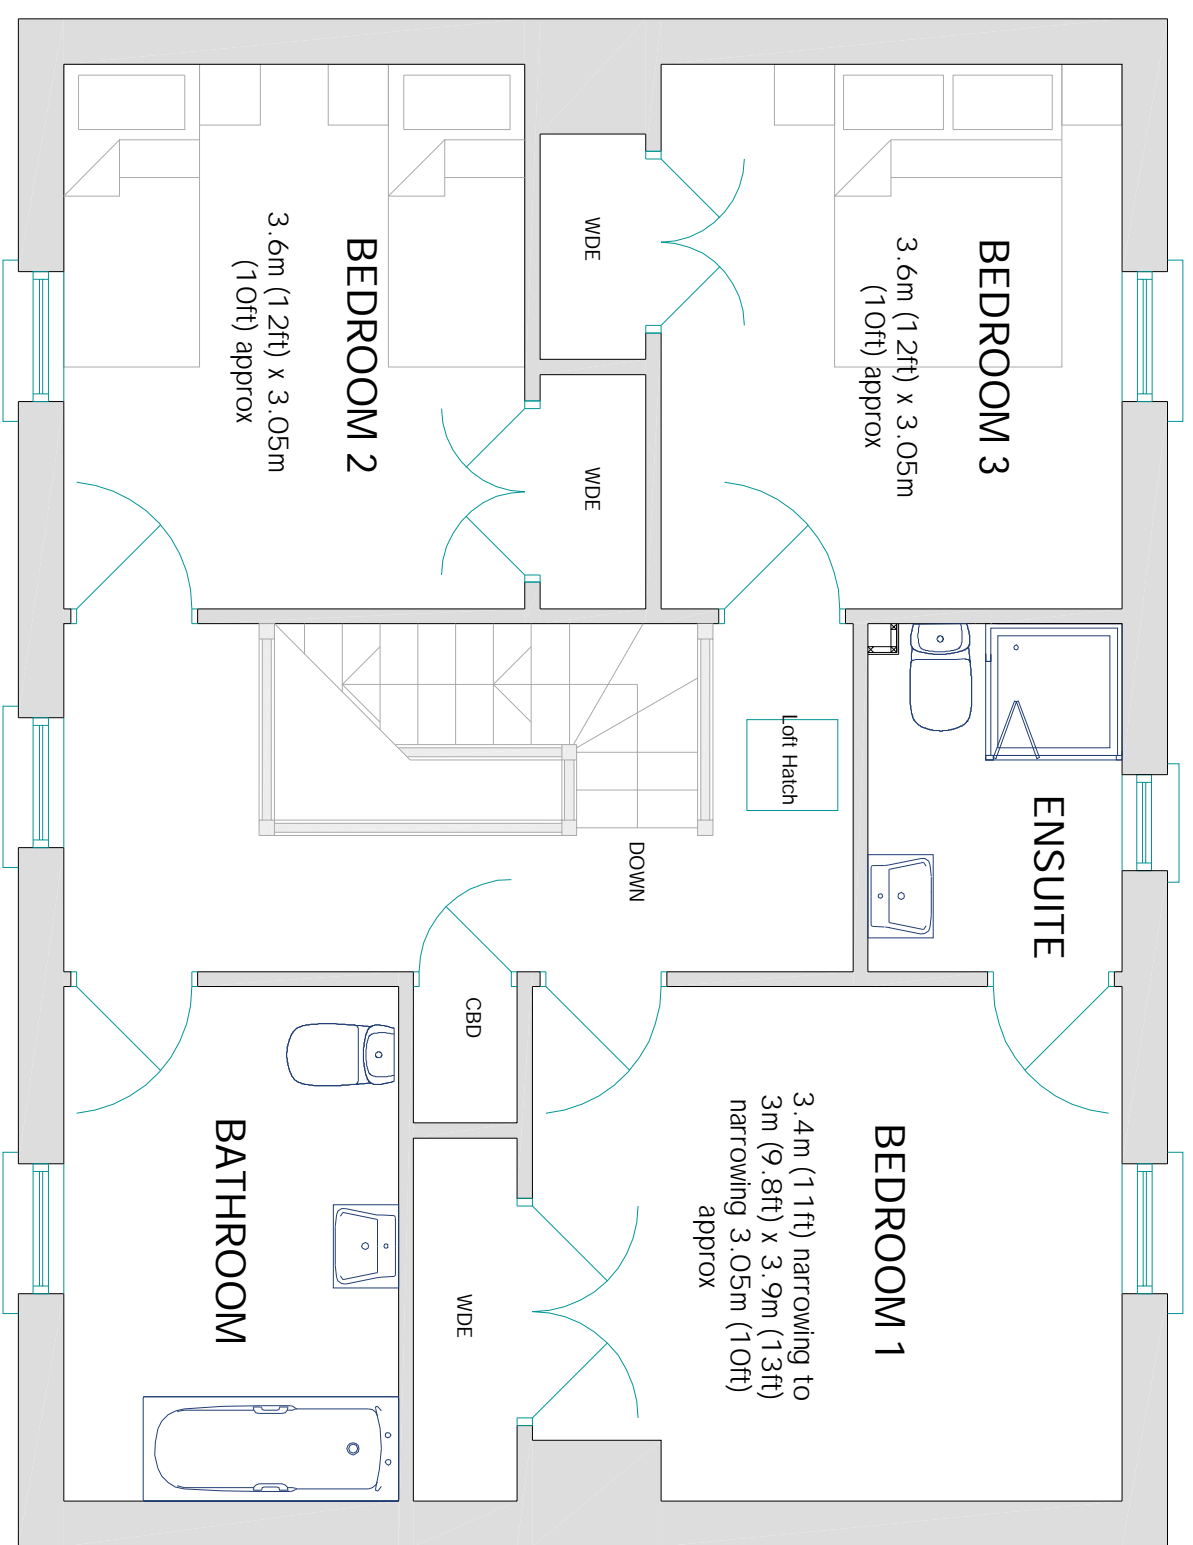

First Floor Plan

© 2013 All rights reserved Selleck Nicholls Ltd
This drawing is the copyright of Selleck Nicholls Ltd and must not be used for any purpose without their written consent.
Whilst every effort has been made to ensure the accuracy of these details their accuracy is not guaranteed. Selleck Nicholls Ltd reserve the right to alter the specification in accordance with our aim for constant improvement.

Site	Princetown		
Location	Devon		
Drawing	Plot 11 Floor Plans		
Drawing Status	Marketing		
Scale @ A3	Drg no	Job No	
1:50	Plot 11 3B5P	2080	